


# 6m x 3m Clearspan

## MIFGS, REB

### Artist's Impression

Plants and props are a representation only. Graphics to be supplied by the client.


Sheet List		
Sheet Number	Sheet Name	Drawn Date
A01	Title Page	07/01/2023
A02	Perspective View	07/01/2023
A03	Plan and Elevations	07/01/2023
C01	Walling Plan	07/01/2023

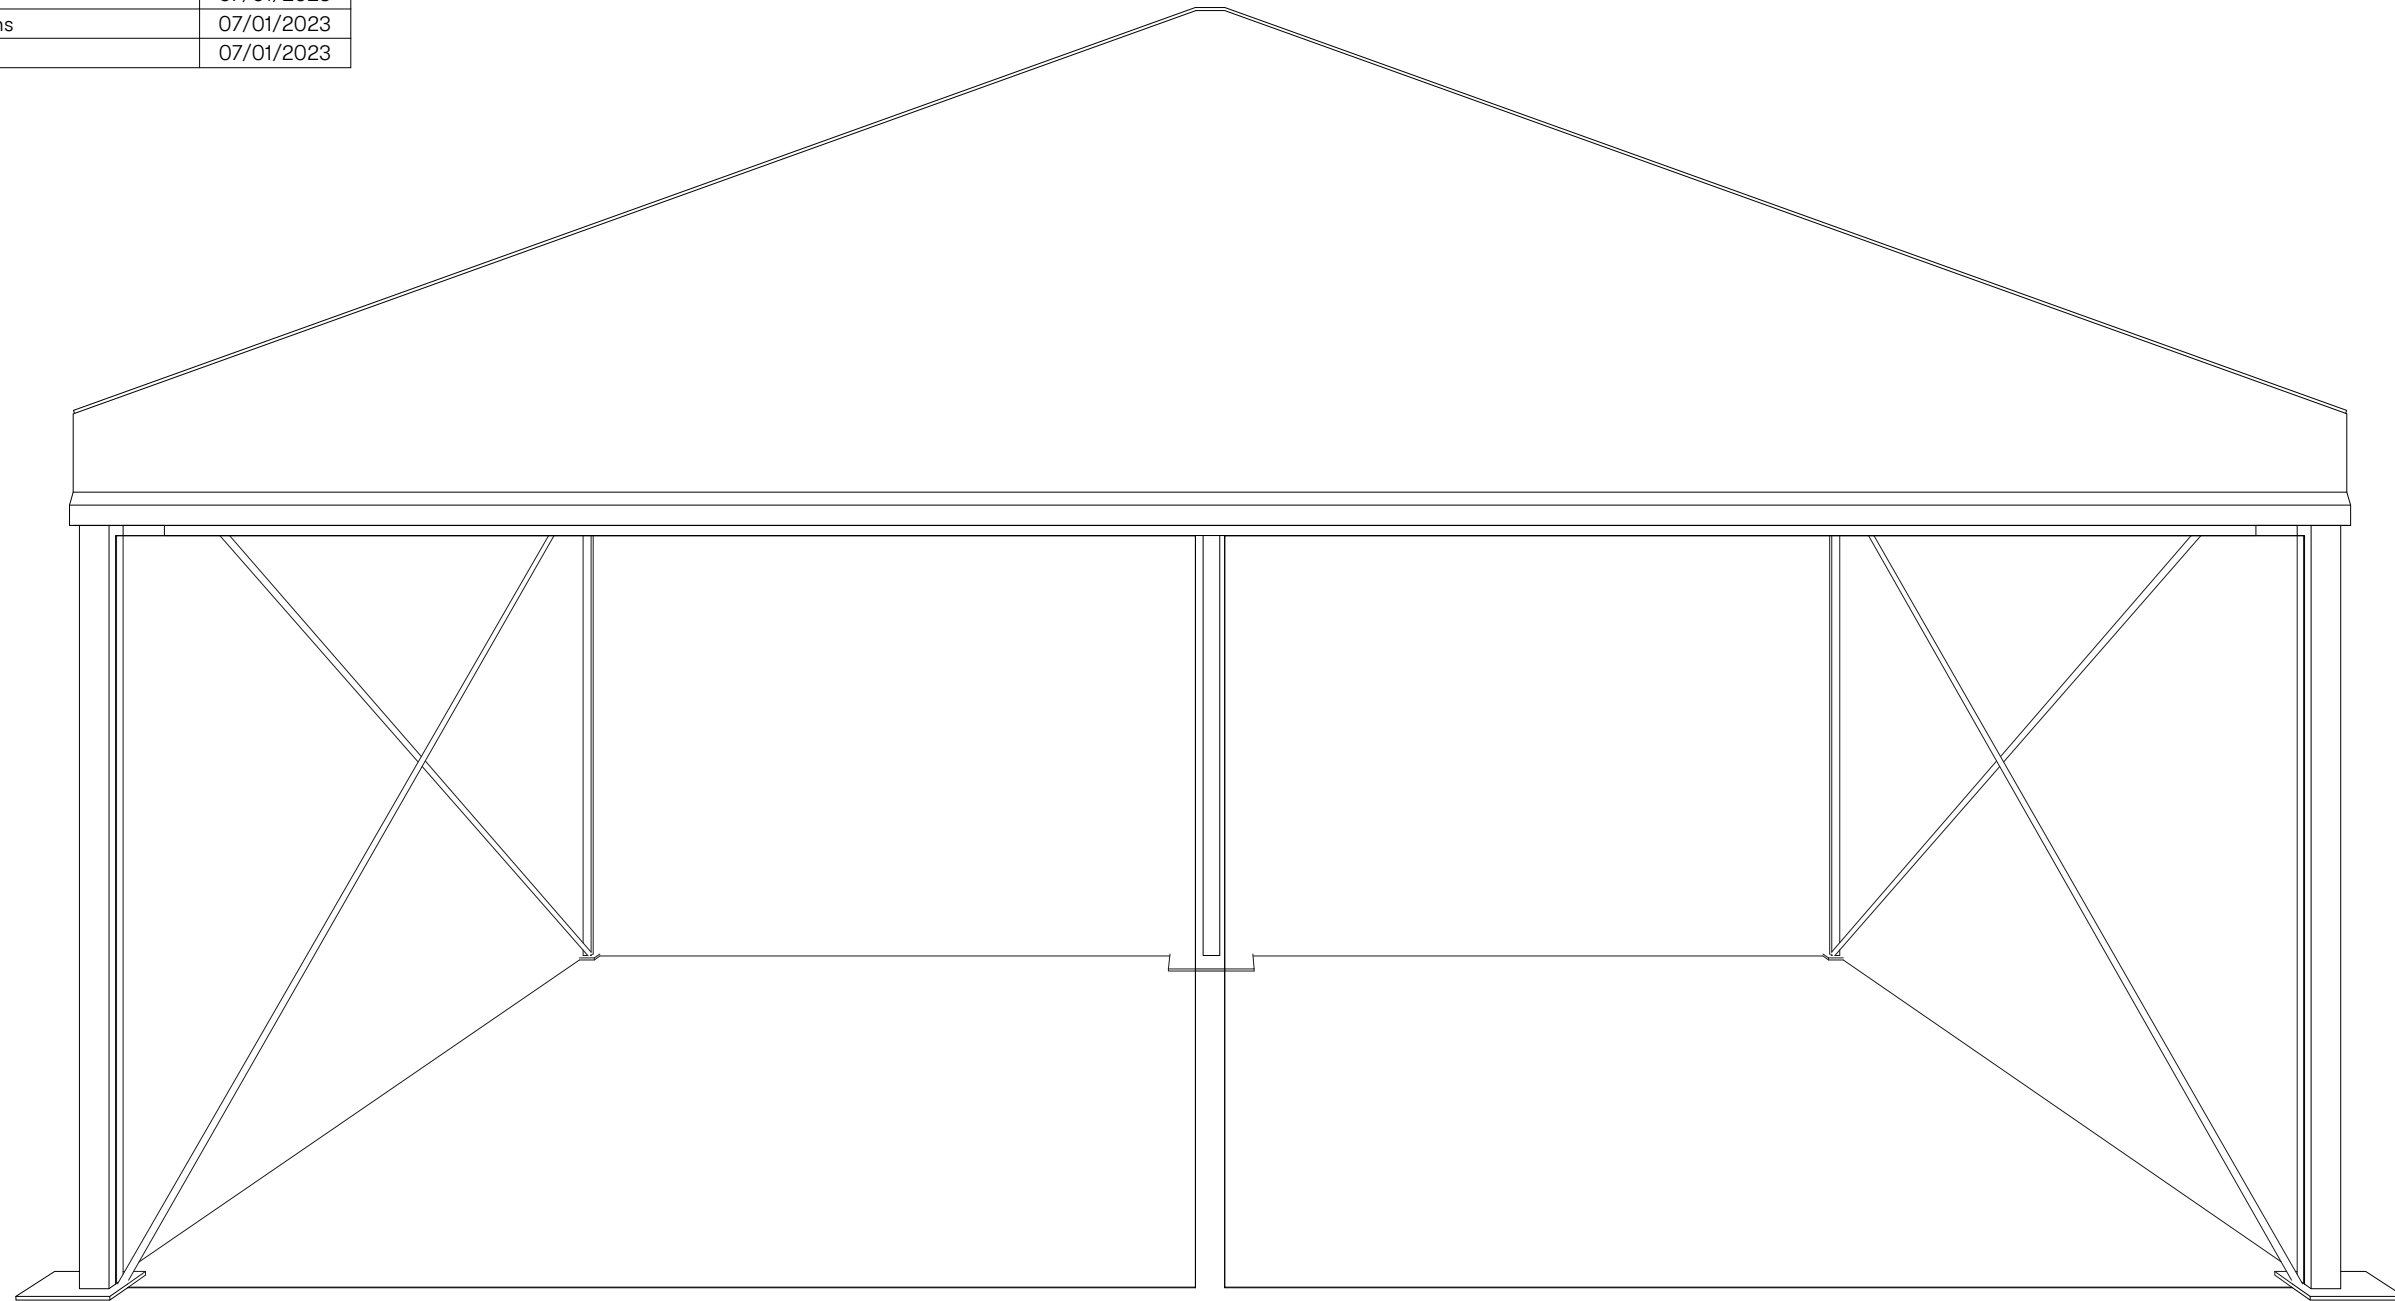


# Perspective View

## Artist's Impression

Plants and props are a representation only.  
Graphics to be supplied by the client.

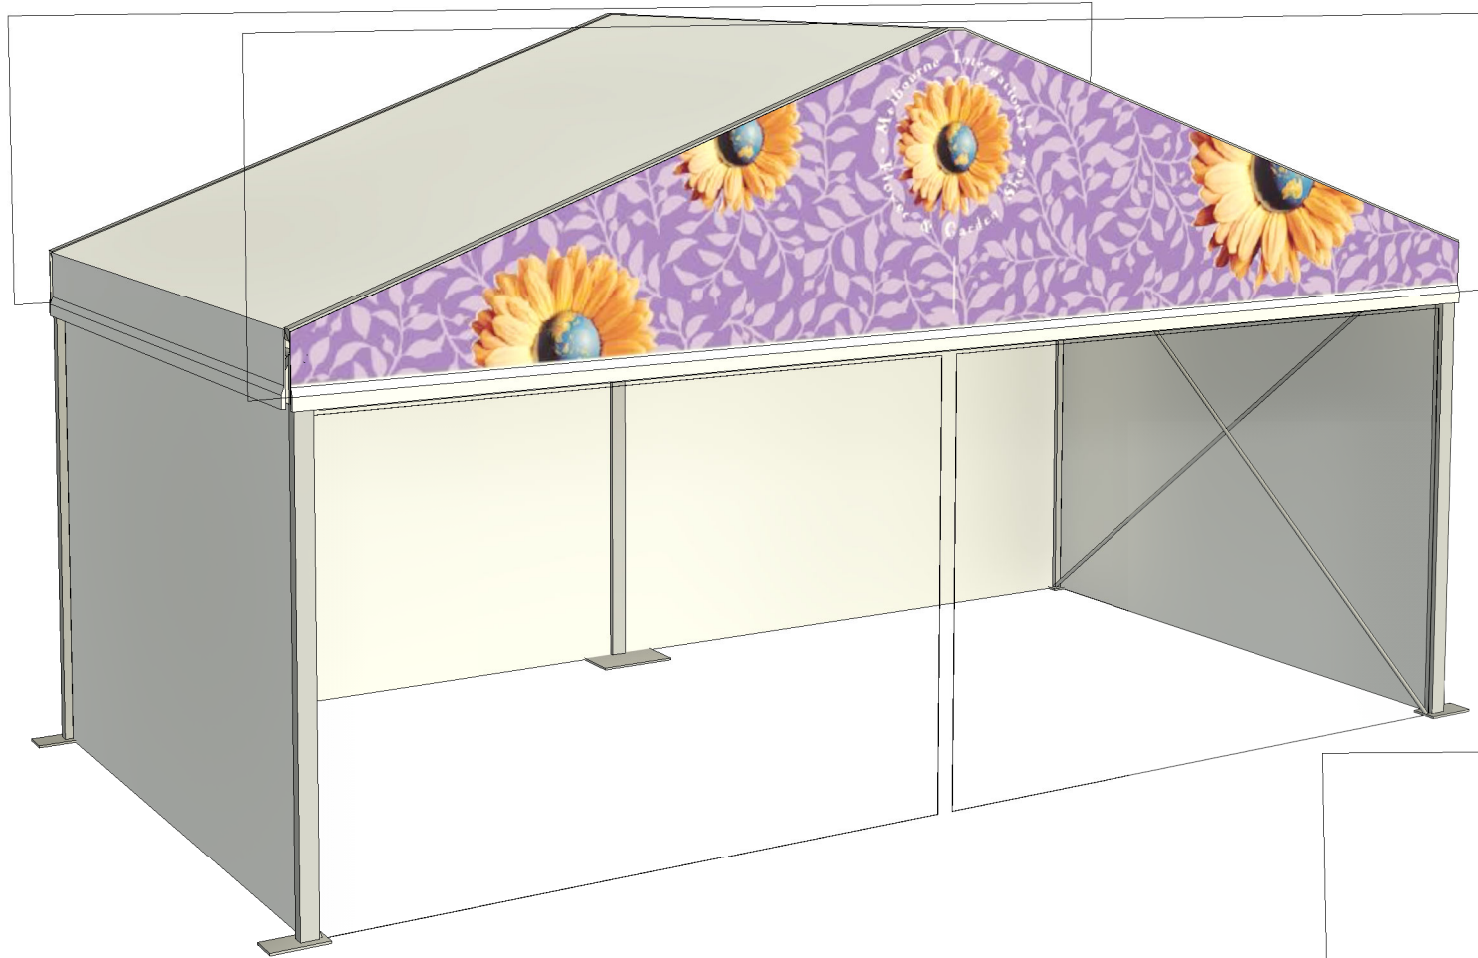


1 **3D View Purple Gable**  
A02

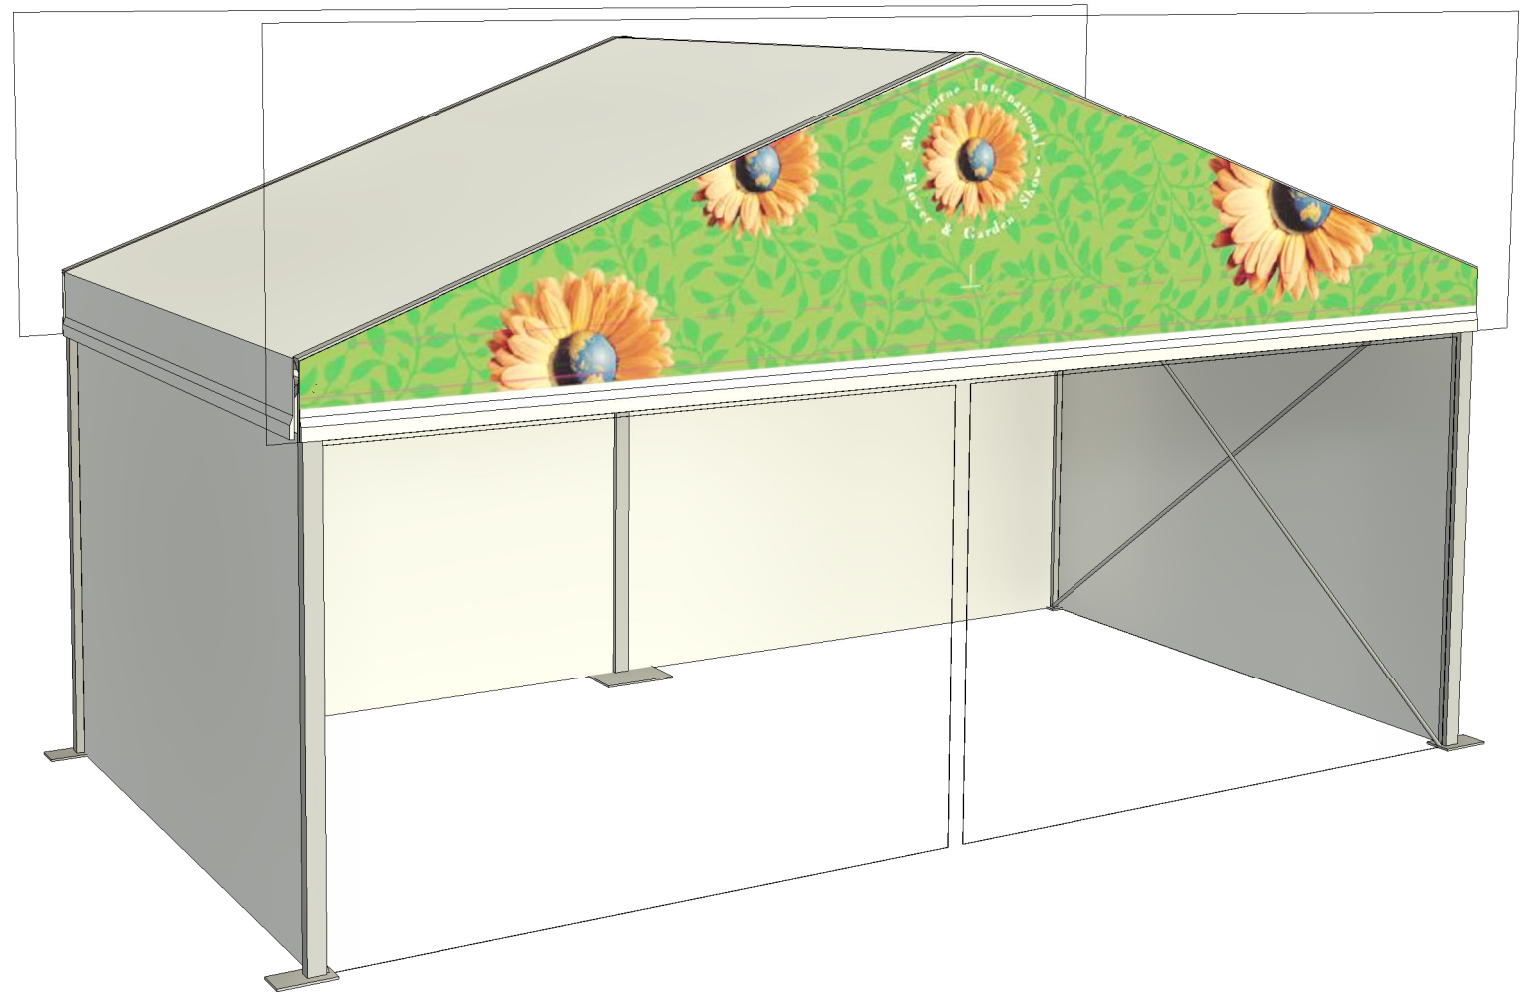

2 **3D View Green Gable**  
A02




# Plan and Elevations

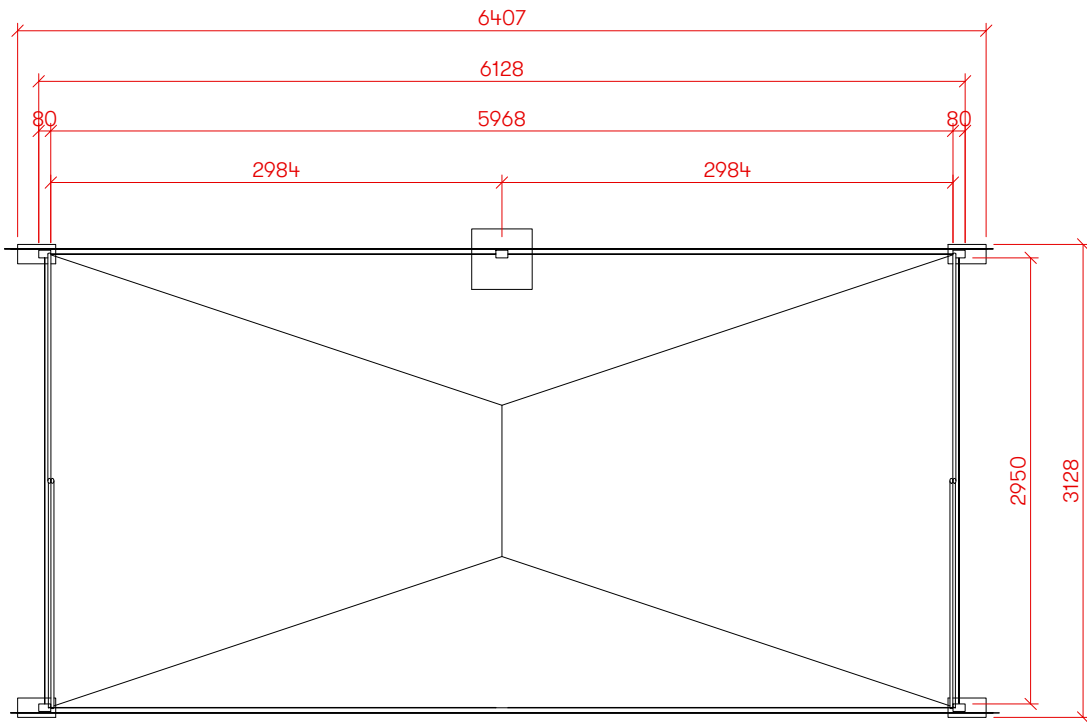


1 **Plan View**  
A03 1:50


Structure is to be built in 3m bays  
Bracing requirements:  
3 Bays or less - Bracing in any bay  
4 or more Bays - Bracing in the first and last 3 bays  
With no more than 4 unbraced bays in a row

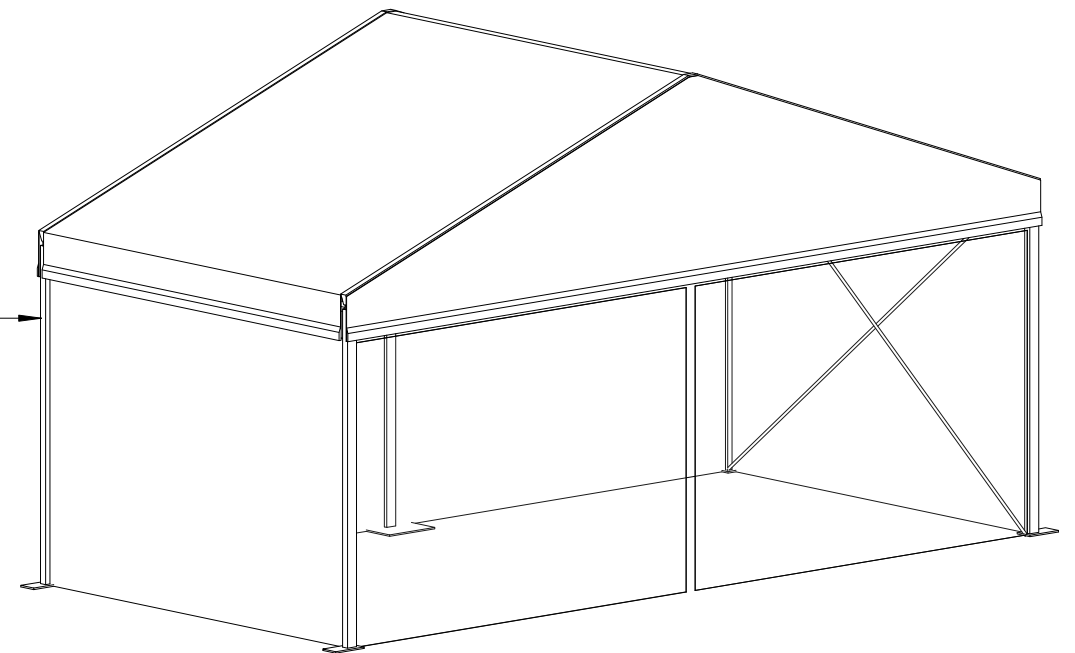

4 **3D View**  
A03

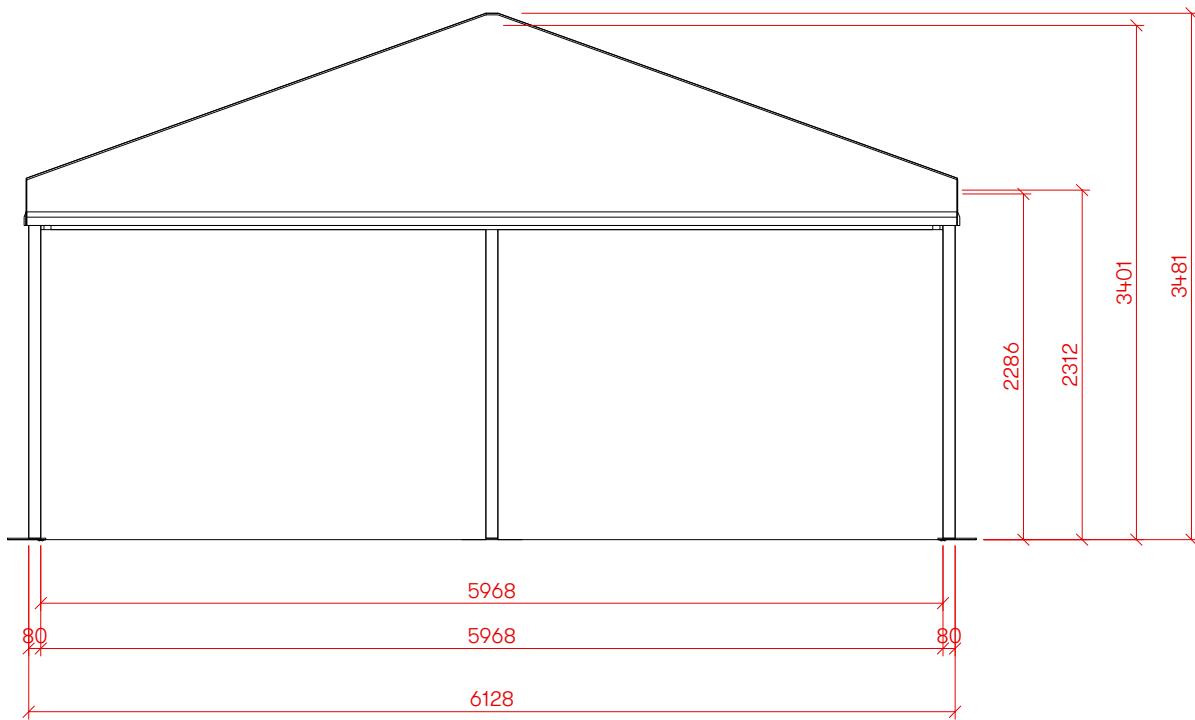


2 **Elevation - Front**  
A03 1:50

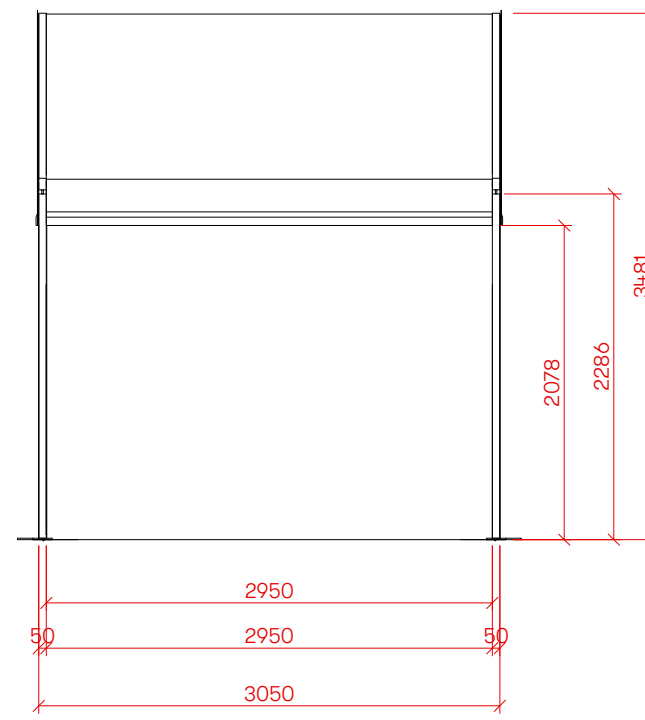

3 **Elevation - Right**  
A03 1:50



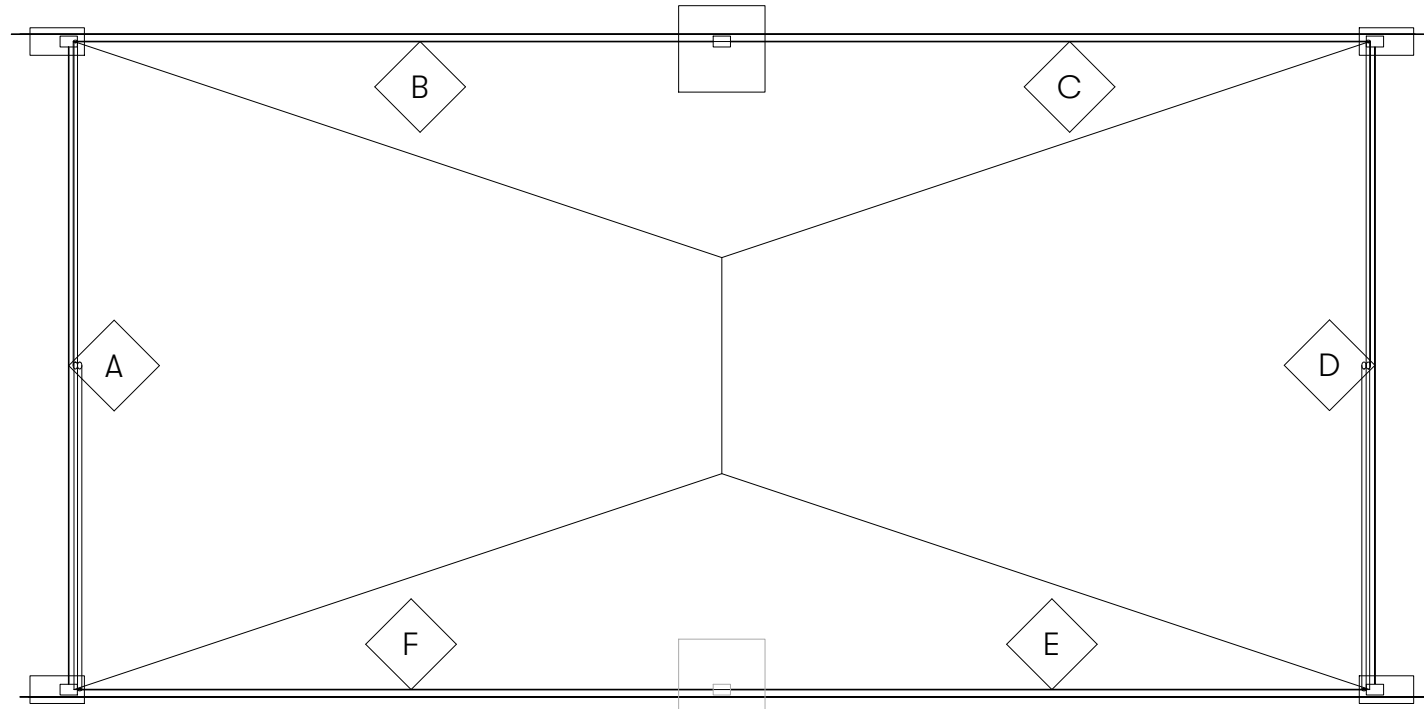

Note:  
If a front wall is required a concrete block and marquee leg must be installed.

